


NOTE:
ALL DESIGN MUST BE APPROVED BY THE PROJECT SPECIFIC ENGINEER OF RECORD

SEE BB-DTL 14 FOR EXTERIOR FINISH REQUIREMENTS

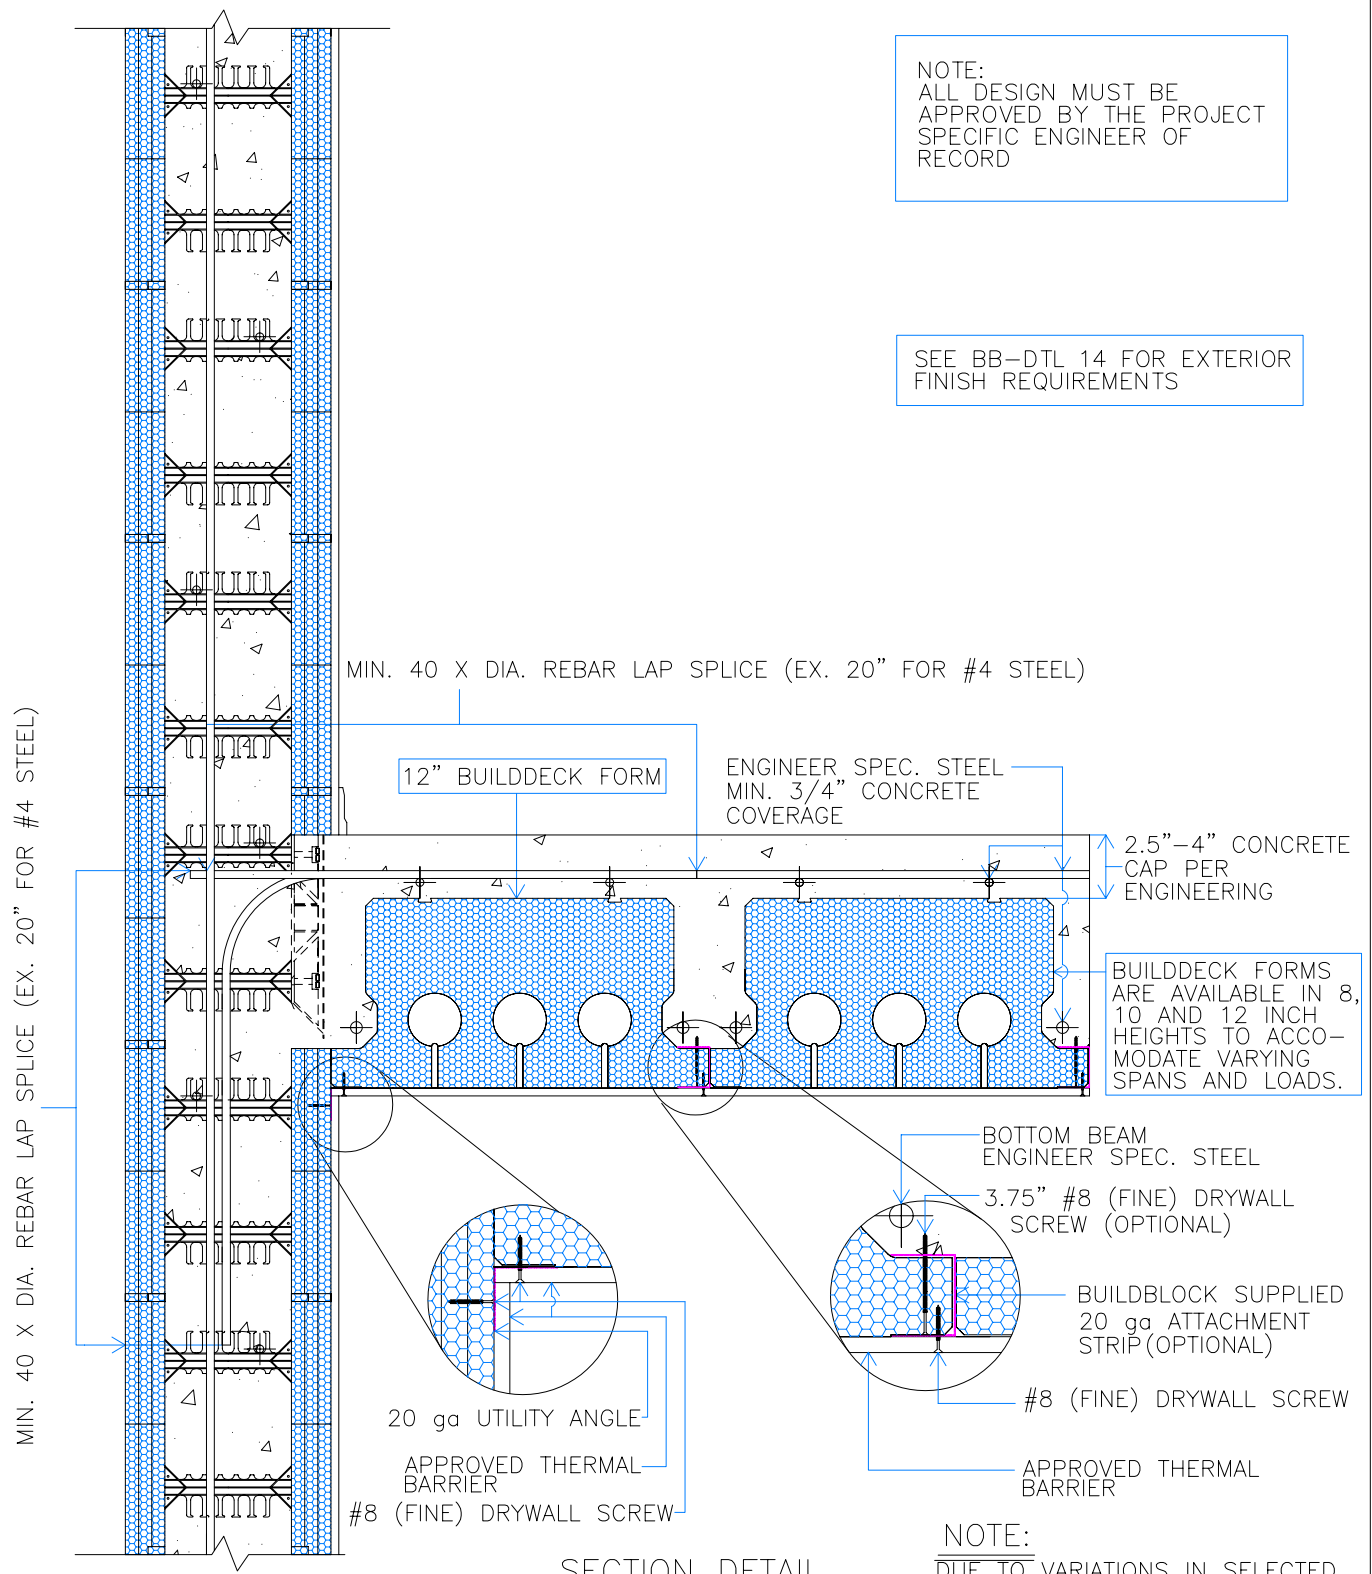

SECTION DETAIL
SCALE: 1" = 1'-0"

NOTE:
DUE TO VARIATIONS IN SELECTED PRINTER SETTINGS, NOTED SCALES MAY NO LONGER BE APPLICABLE



9701 N. Broadway Extension Office (405) 840-3386
 Oklahoma City, Oklahoma 73114 Fax (405) 840-0625
 www.buildblock.com Toll Free 1-866-222-2575

BUILDDECK FLOOR INTERSECTION (TYP.)

DATE / REVISION	11-19-09	DETAIL SHEET 57
SCALE	AS NOTED	
FILE NAME	BBdtl-57	

Construction shall be built in accordance with all applicable local and national building codes. All drawings are subject to change without notice.